

PROGETTO DI LIVELLO ESECUTIVO	
P.ES.S.03	Armature in c.a.

SCALA : 1:20

STUDIO DI ARCHITETTURA CLAUDIO STABILE & PARTNERS
TEL. +39 081 837 6583 VIA LONGANO 8 ISOLA DI CAPRI INFO@CLAUDIOSTABILE.COM
WWW.CLAUDIOSTABILE.COM

PROGETTIST

Arch. Claudio Oscar Stabile

COLLABORATOR

Arch. Riccardo Teo



Arch. Maria Stabile

STUDIO DI ARCHITETTURA CLAUDIO STABILE & PARTNER

VIA LONGANO
10011 DI GARDONE

INFO@CLAUDIOSTABILE.CO

WWW.CDAUDIUSTABILE.COM

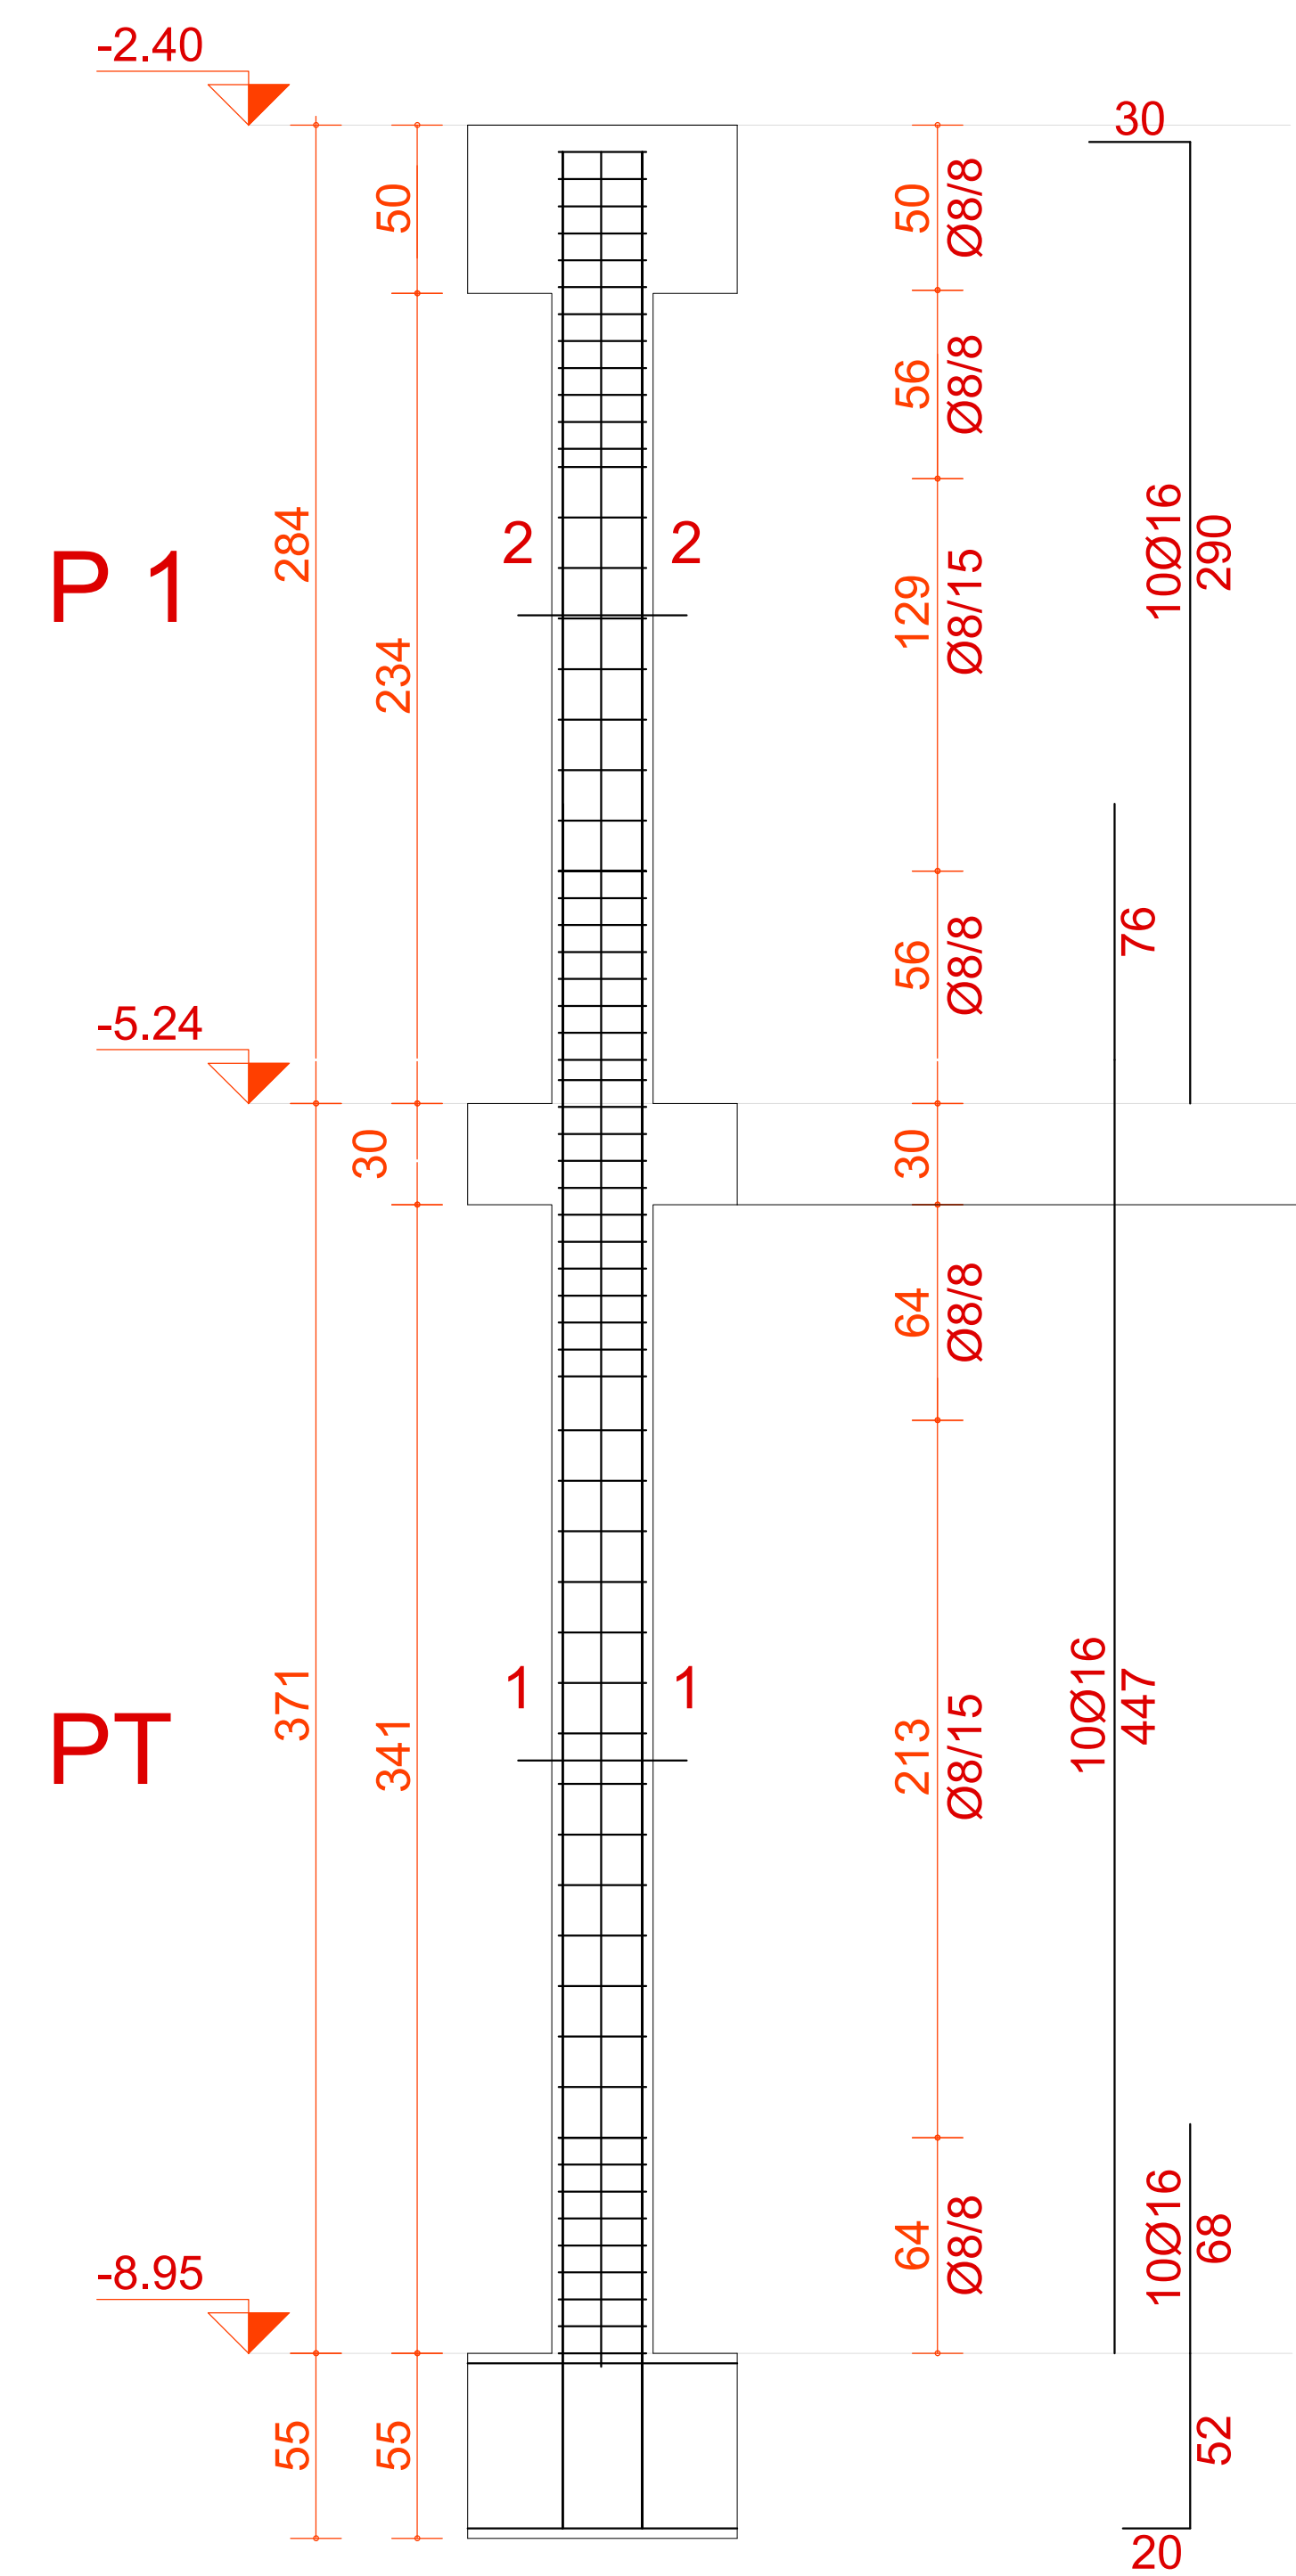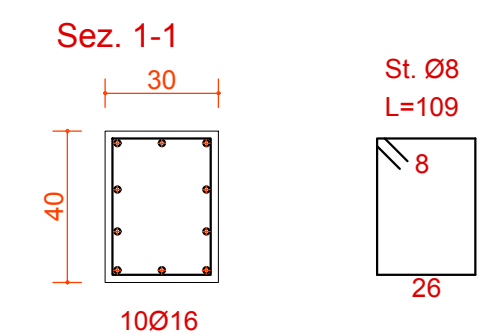

Sezione 3 - 3


165
30
Ø14/13.5
Ø14/15
Ø14/13.5
161
191
15
Ø14/15 L=158
43
26
15
161
Ø14/15 L=191
15
158
Ø14/15 L=158
43
26

Sezione 2 - 2

165
30
Ø14/13.5
Ø14/15
Ø14/13.5
161
191
15
Ø14/15 L=158
43
26
15
161
Ø14/15 L=191
15
158
Ø14/15 L=158
43
26

Sezione 1 - 1

165
30
Ø14/13.5
Ø14/15
Ø14/13.5
161
191
15
Ø14/15 L=158
43
26
15
161
Ø14/15 L=191
15
158
Ø14/15 L=158
43
26

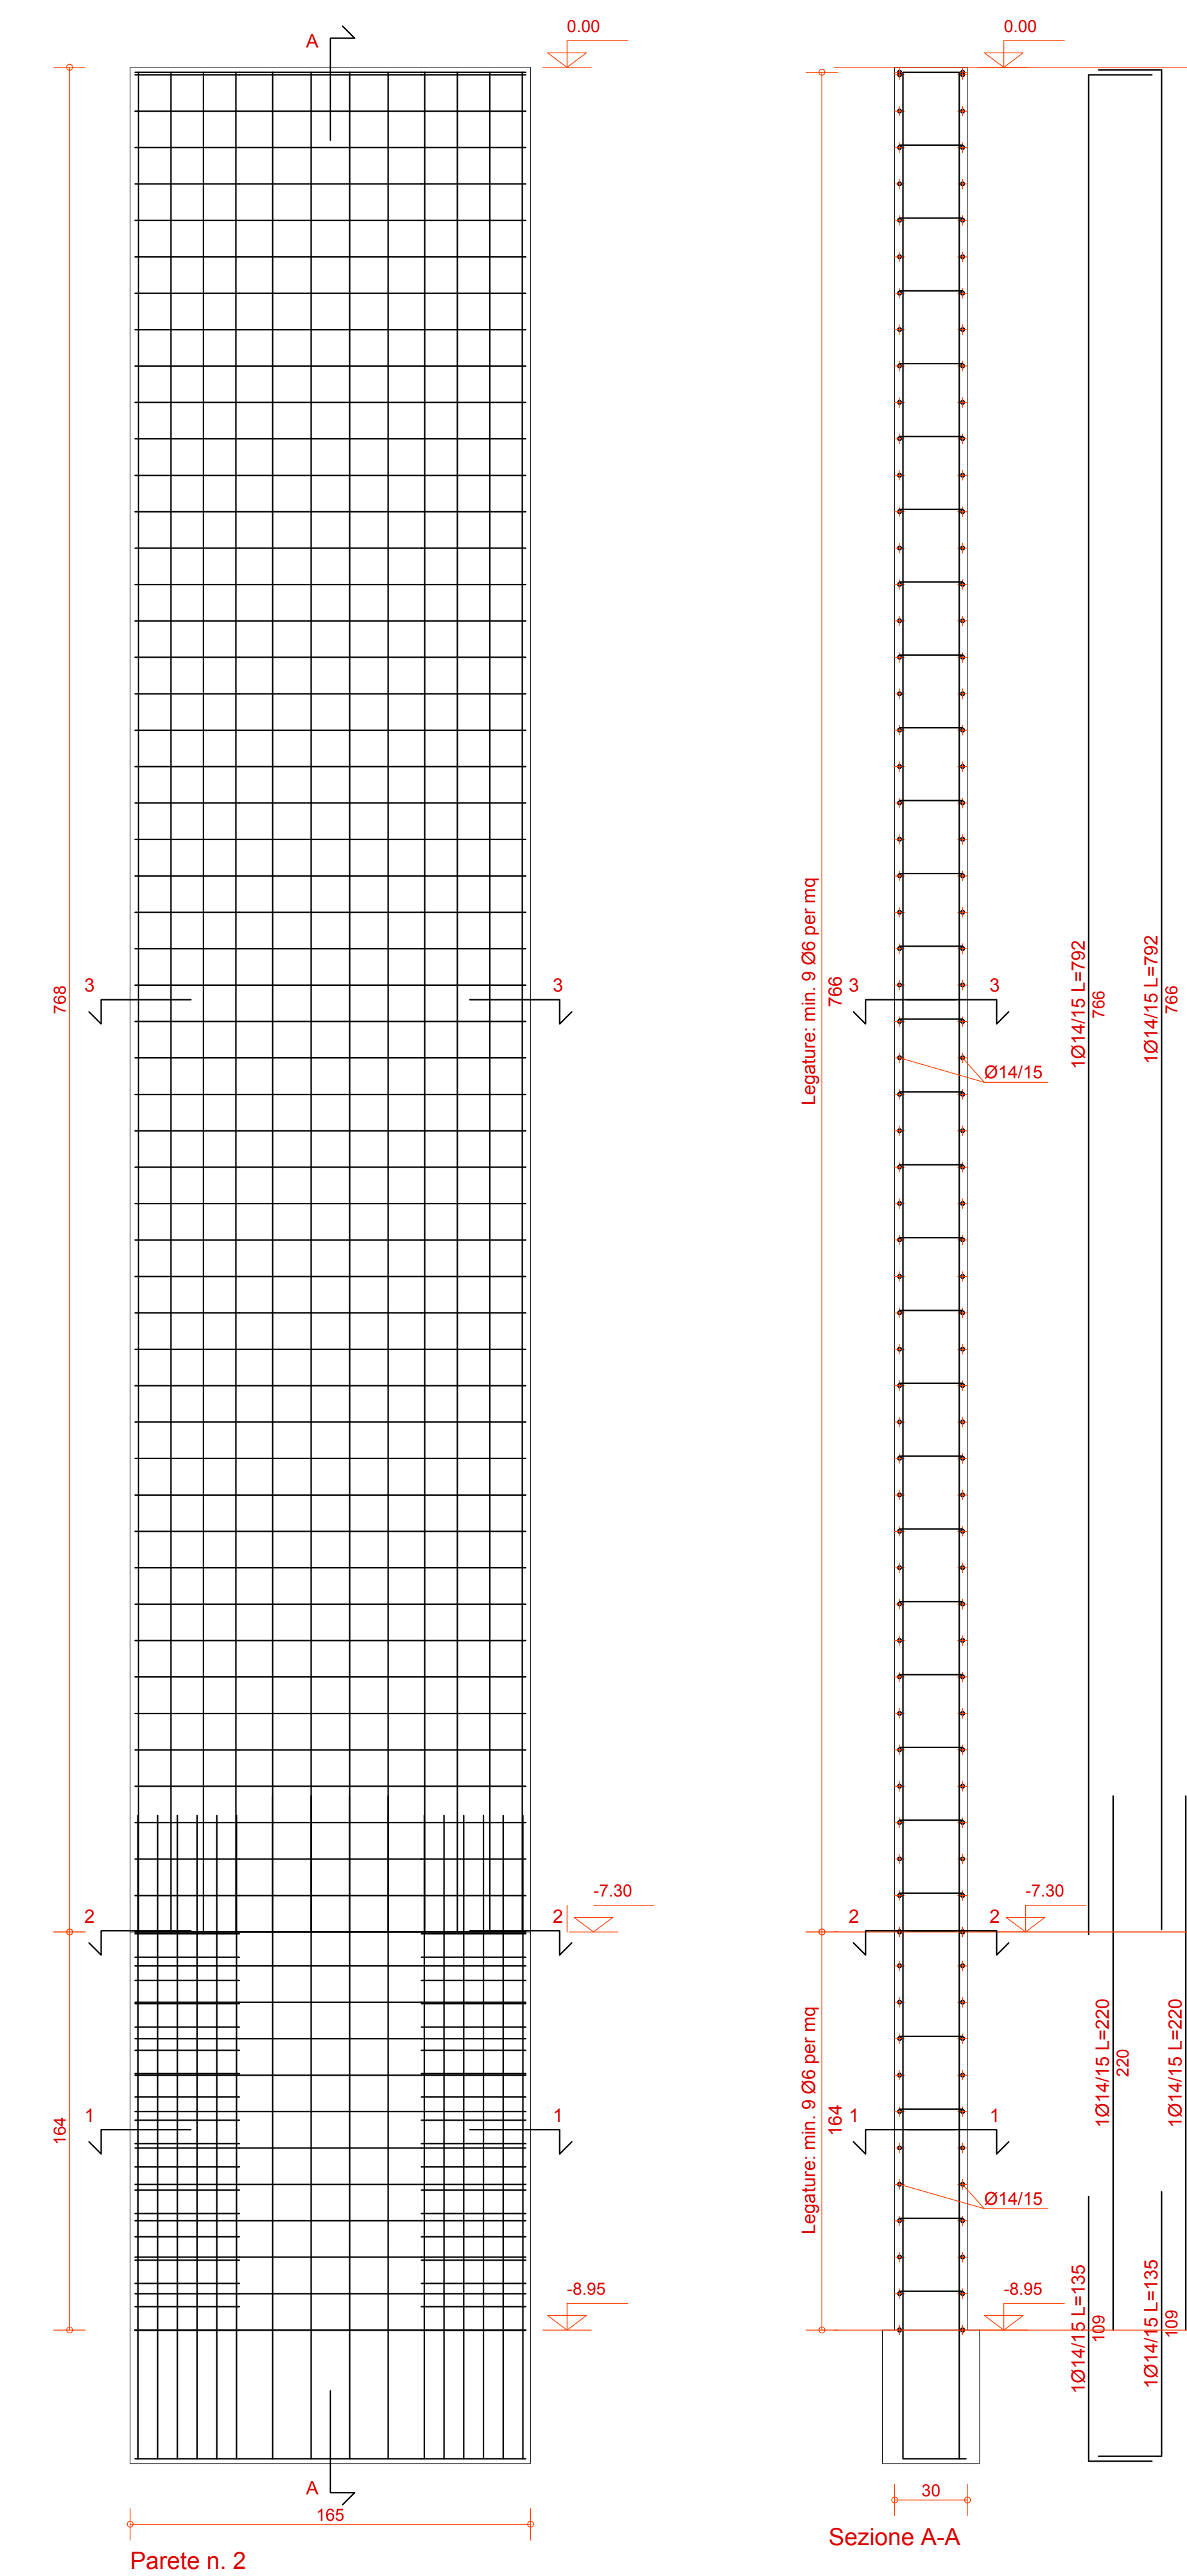

Rampa 1
 Dm. gradino finito:
 a = 17.0 cm
 p = 29.5 cm

Dimensions and labels in the drawing include:
 Horizontal dimensions: 135, 236, 30, 401.
 Vertical dimensions: 50, 148, 32, 180.0.
 Reinforcement labels: 206 per gradino L=80, 196 per gradino, 6014 L=215, 6014 L=236, 6014 L=264, 6014 L=290.
 Section label: Sez. 1 - 1.
 Reinforcement bar details: 6014, 135, 130, St. Ø8/15 L=290.

quota -2.40

P1 P2

30 140 30

15 170 15

1

1

140
Ø8/8

Staffe
Diam./Passo

4Ø16 L=262
10 170 10

4Ø16 L=190
10 170 10

4Ø16 L=262
10 170 10

Sezione 1-1

4Ø16

4Ø16

50

30

8

26
St. Ø8/8
L = 150

Ferri parete: 4Ø16

Technical drawing of a reinforced concrete slab (P1 and P2) showing dimensions, reinforcement details, and a cross-section (Sezione 1-1).

Dimensions and Layout:

- Overall width: 165 (divided into 30, 135, 30)
- Overall height: 15 (divided into 15, 15)
- Reinforcement spacing: 40 (divided into 40, 95, 40)
- Reinforcement diameter: Ø8/10
- Reinforcement length: 3Ø16 L=277, 2Ø16 L=190
- Reinforcement diameter: 36, St. Ø8/10, L = 180

Reinforcement Details:

- Staffe Diam./Passo: Ø8/10
- Ferri parete: 4Ø14

Sezione 1-1:

Sezione 1-1 shows the cross-section of the slab, indicating the reinforcement layout and dimensions. The section is 50 units high and 40 units wide. The reinforcement consists of 3Ø16 bars and 4Ø14 bars.

[illegible]

Technical drawing of a reinforced concrete slab (P1) showing plan and section views.

Plan View:

- Overall dimensions: 150m (width) x 170m (length).
- Reinforcement details:
 - Top: 5Ø16 L=255
 - Middle: 4Ø16 L=183
 - Bottom: 5Ø16 L=255
- Stirrups: 4Ø16
- Section line: 1-1

Section View (Sezione 1-1):

- Height: 50cm
- Reinforcement: 5Ø16 (top and bottom), 4Ø16 (stirrups)
- Width: 150cm